



FRONT ELEVATION — Sc: — 1/4" = 1'-0"

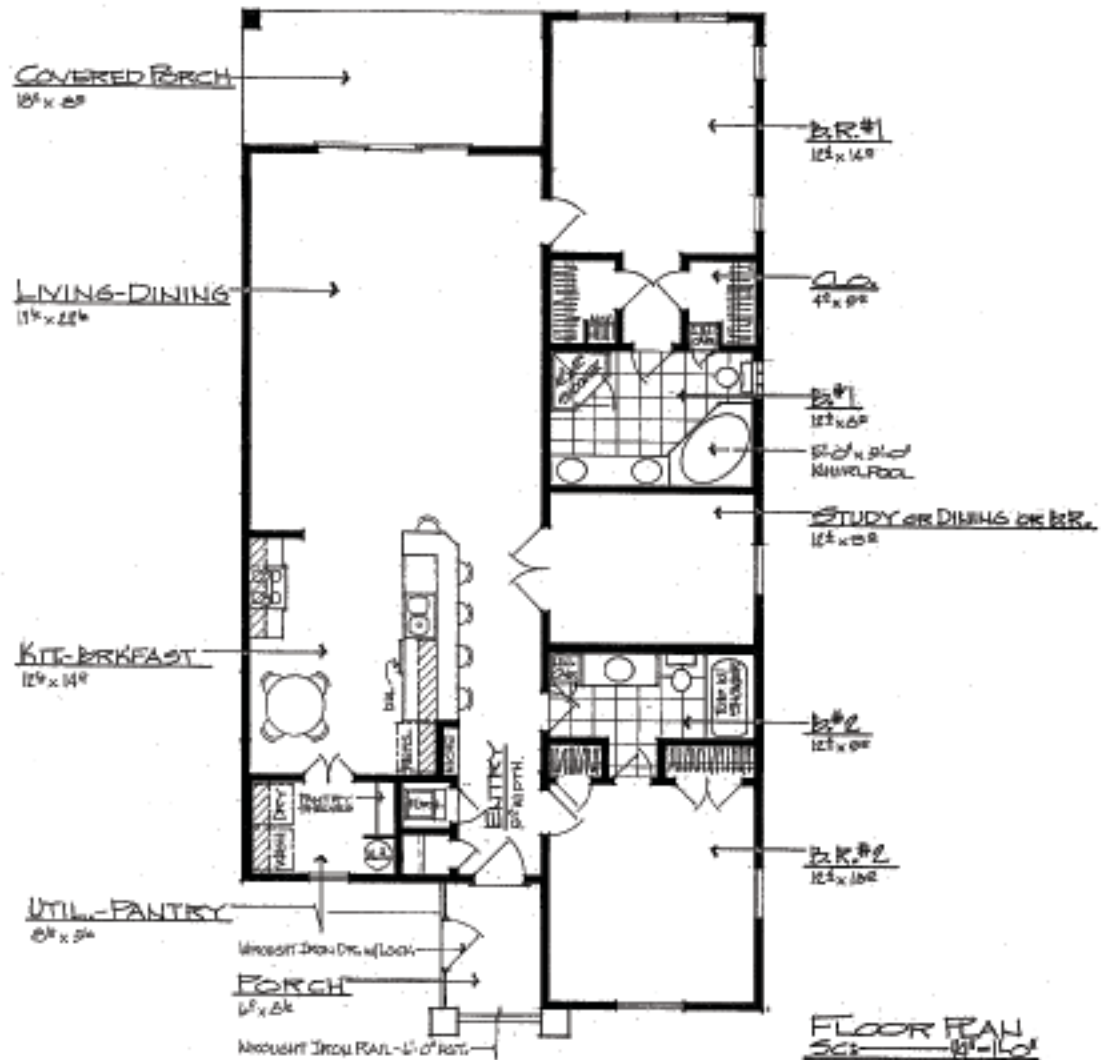

FLOOR PLAN  
Sc: — 1/4" = 1'-0"


PLAN # 1565

BY: EXHELSON - HOT SPRINGS, ARK.

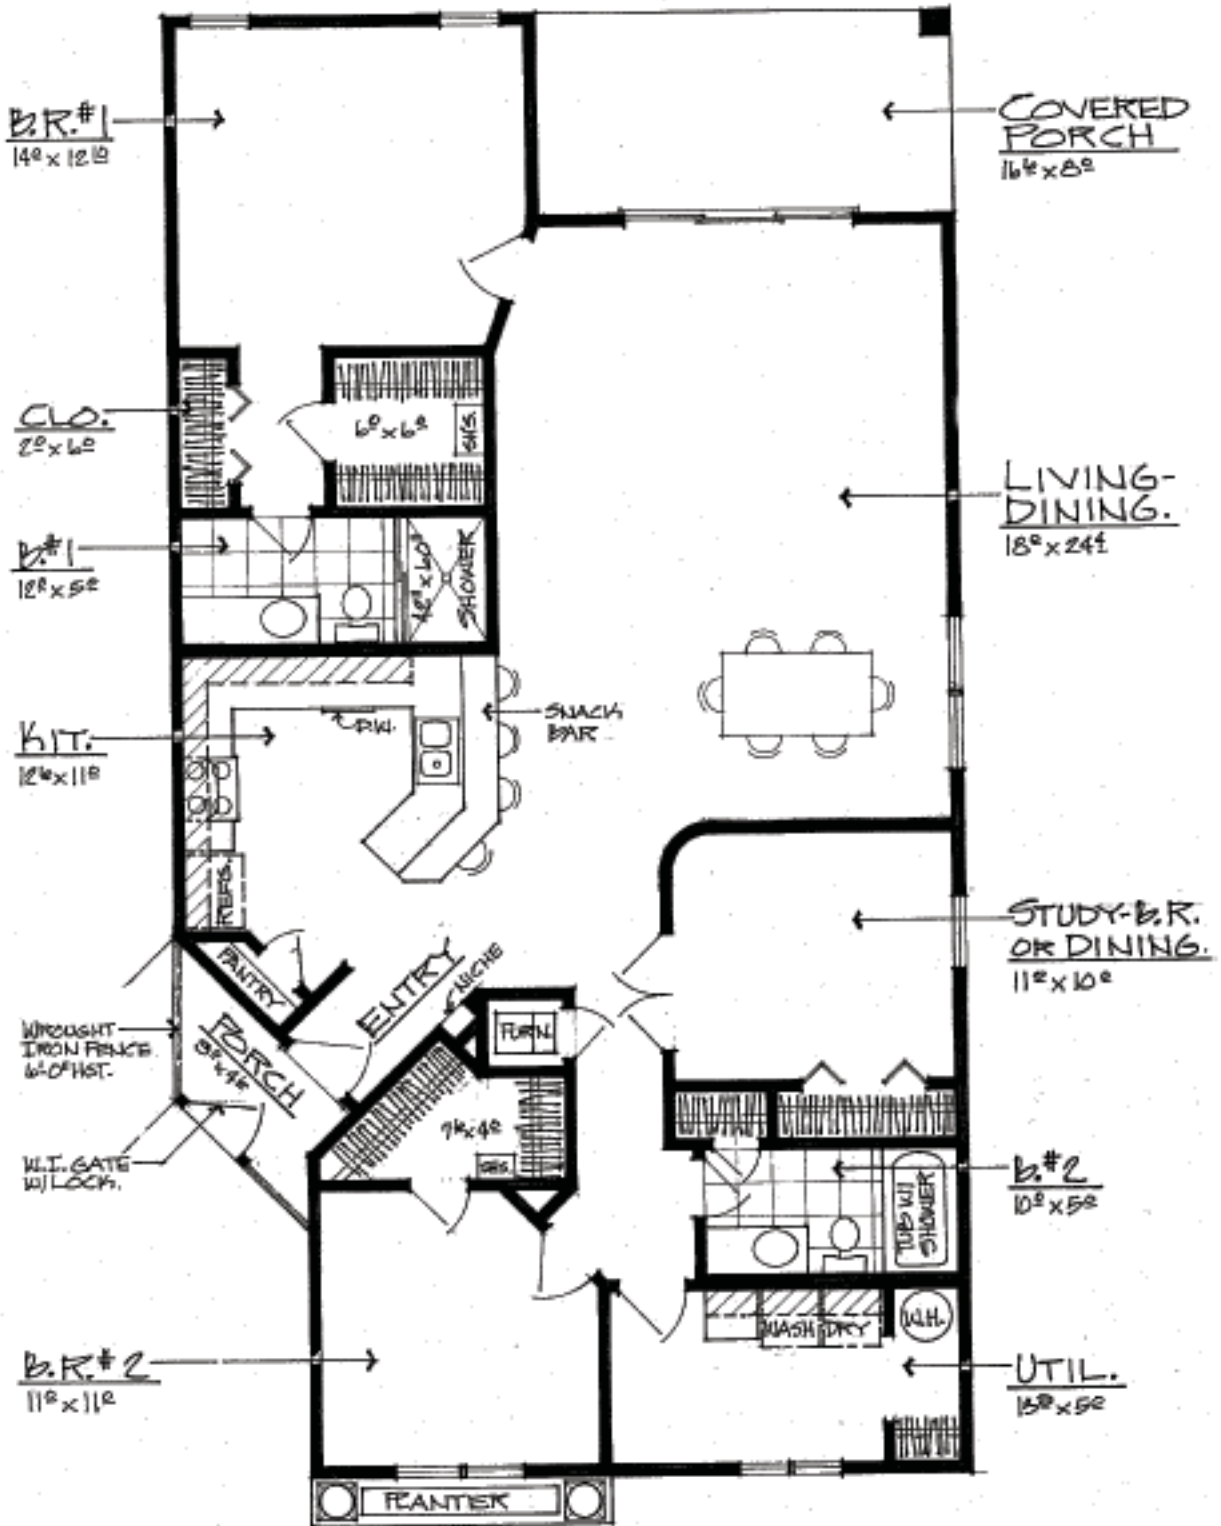

FLOOR PLAN — SC: — 1/4" = 1'-0"

PLAN # 1582

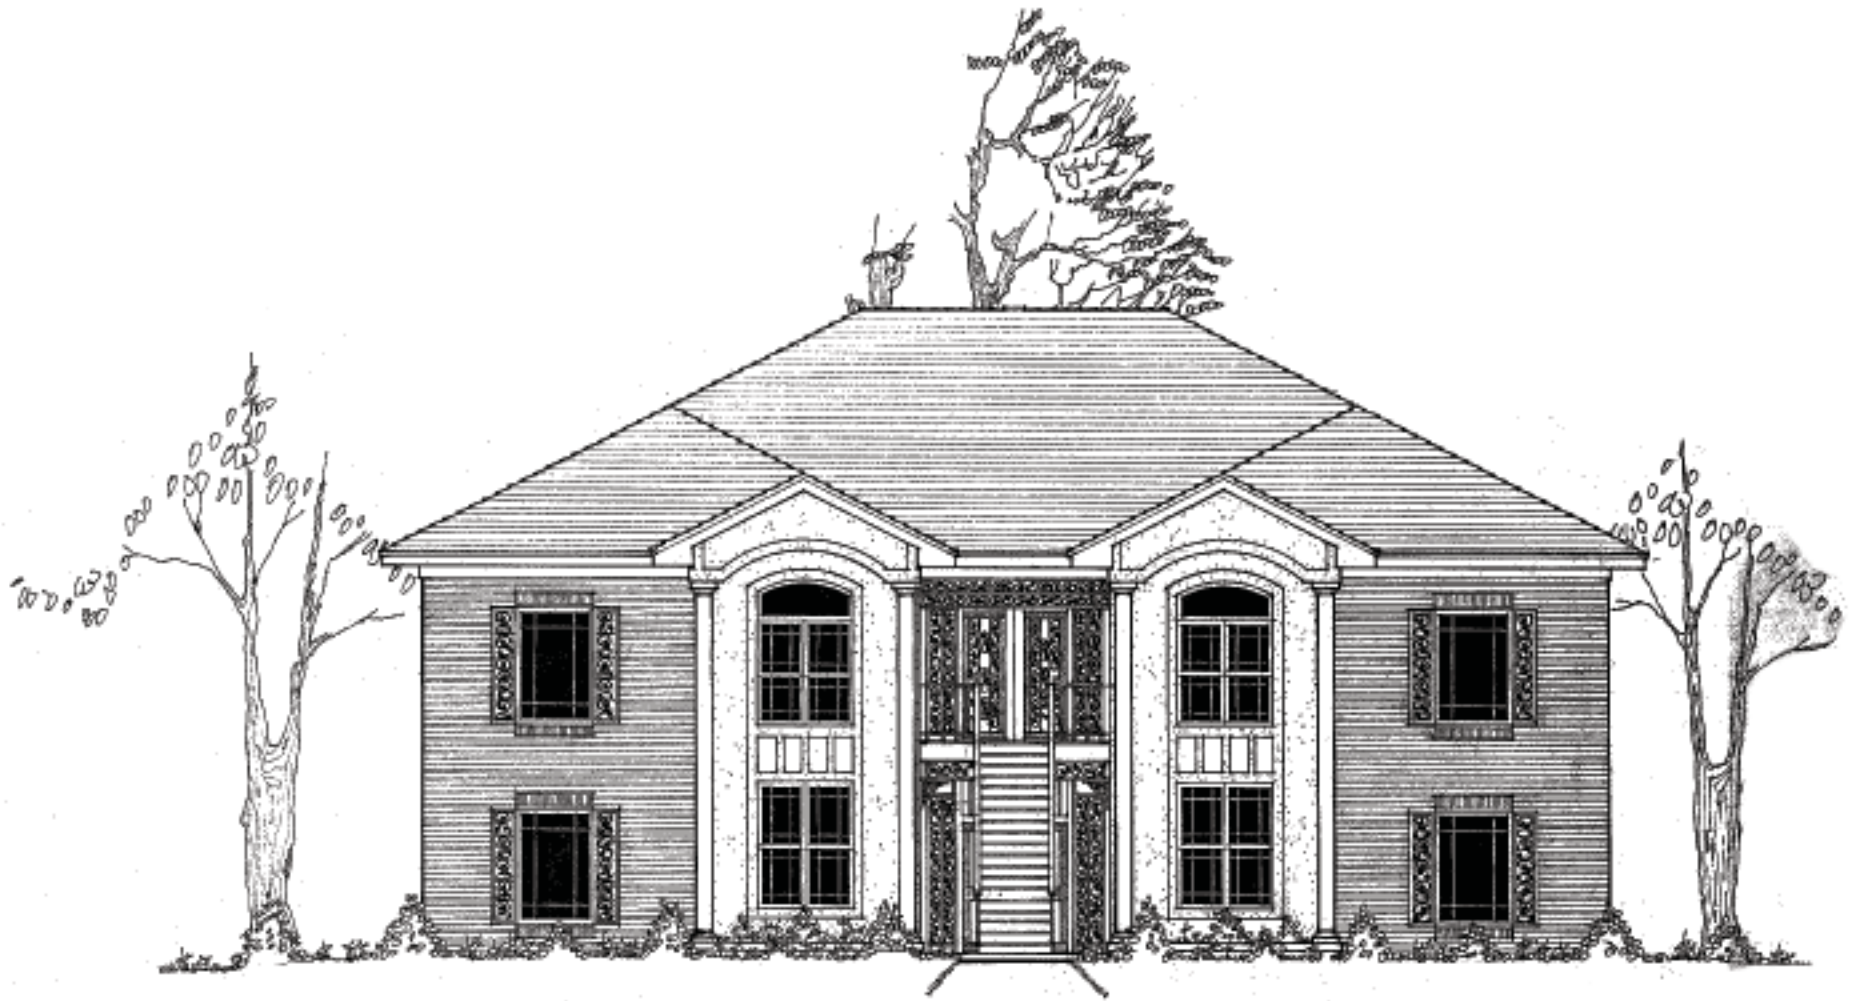

FRONT ELEVATION - SC - 14' - 10"  
PLAN # 1582

